
NOTES:

- 1) Existing Terra-Cotta joints shown at perimeter of roof area for contractors bidding only. All areas that currently have joints exposed shall be covered with metal to match existing. All areas that currently have metal in place shall remain.
- 2) All penetrations shown are existing and shall receive new flashing. Please view specifications.
- 3) View specifications & detail drawings for material type, thickness, attachment, etc.
- 4) GC to field verify all existing conditions during bid period.
- 5) GC responsible for lifting of any penetrations that may be required to receive specified warranty.
 6) GC responsible for field verification of all dimensions at entire area and any EPDM / Metal flashing details.
 7) Interior parapet wall height varies from approximately 6" to approximately 32". GC to field verify.
 8) Tapered fiberboard crickets behind the high side of all penetrations greater than 18" in width.
- 9) All work shown on drawings A-1 & A-2 by GC.
- 10) All work to comply with 2009 IBC & generally recognized industry standards.

 11) Plan & details dimensioned on drawings: do not scale.

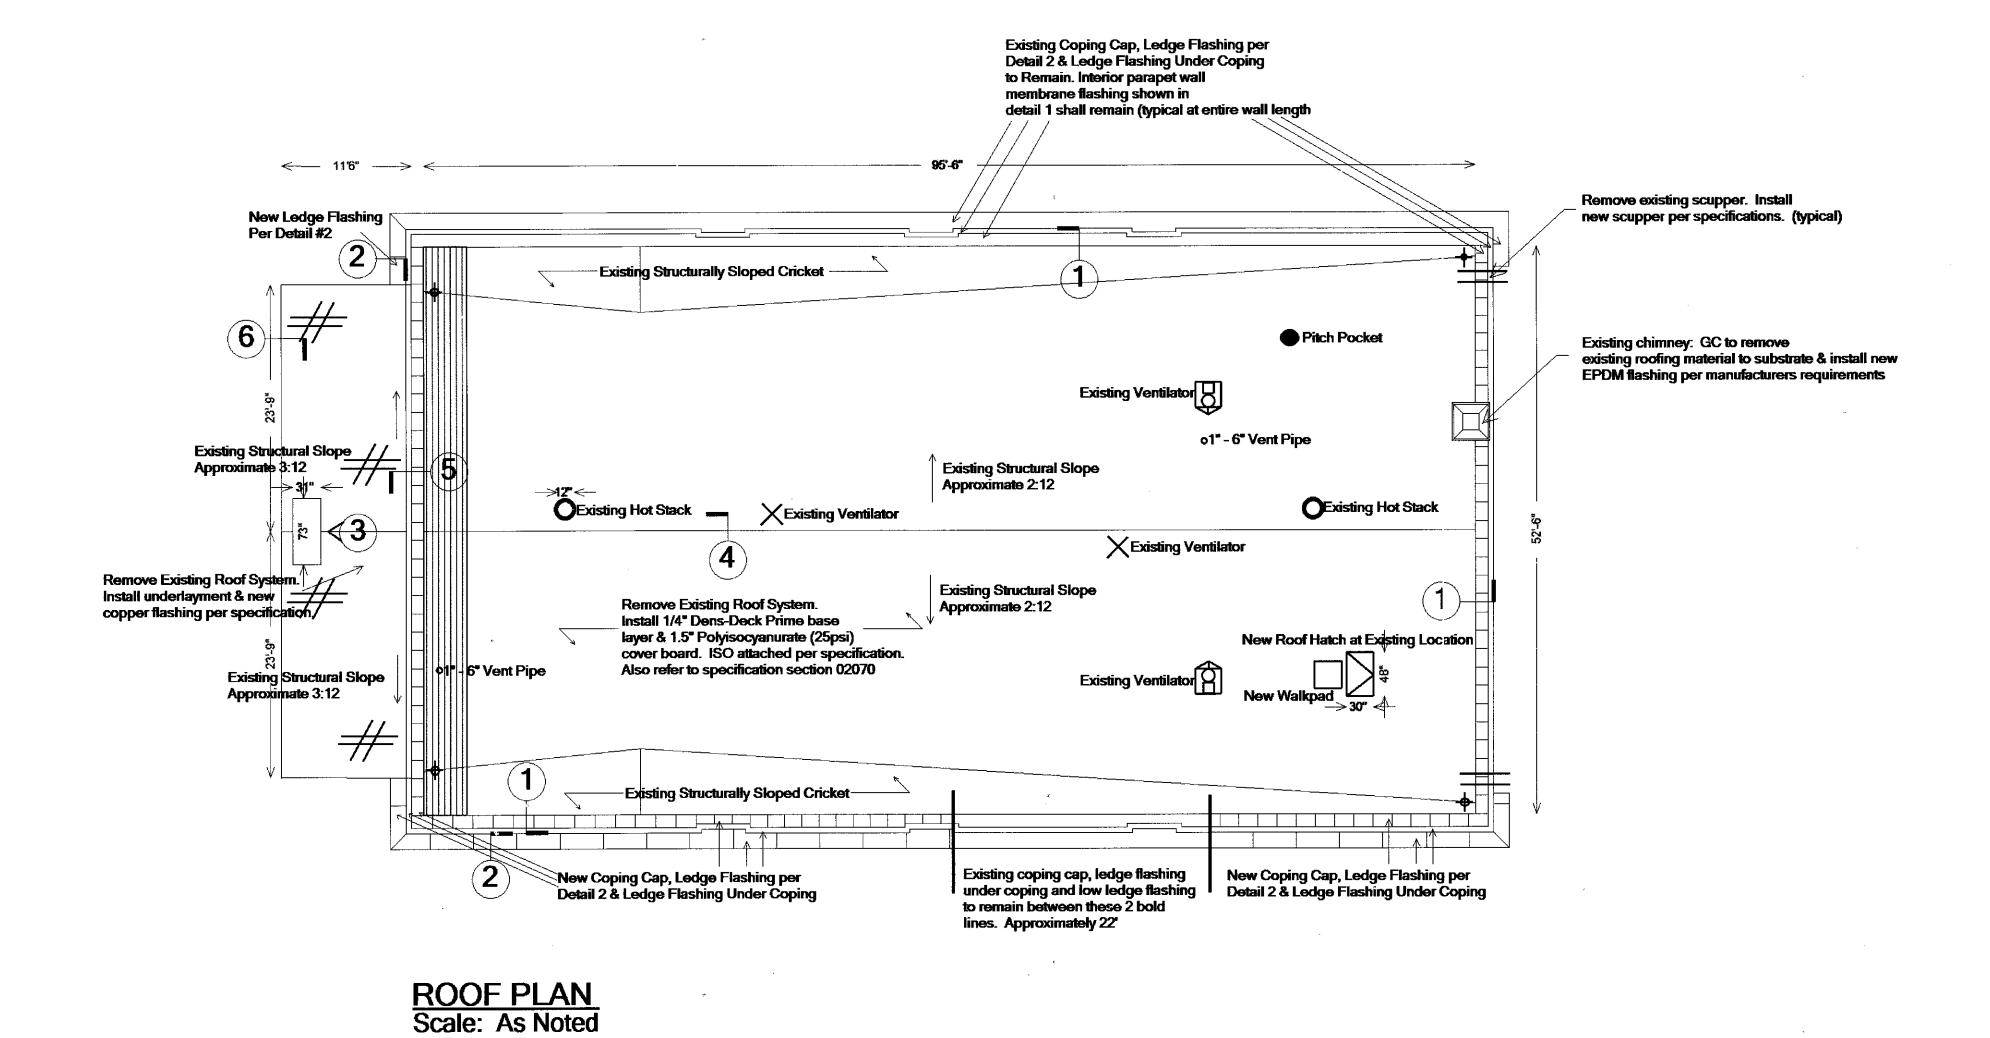

LEGEND:

New Shingle's-Remove Existing



Deck Replacement, Thickness to Match Existing




30" x 48" New Roof Hatch at Existing Location GC to enlarge existing opening







Existing Drain Locations- Replace with New

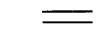



Existing Scupper


Existing Hot Stack



Existing 1" - 6" Vent Pipe



Tapered Fiberboard Cricket

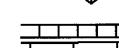

Denotes Existing Terra-Cotta Coping/Ledge to be Clad with New .040" Aluminum

New Pitch Pocket at Existing Location

Thomas Horlacher, A.I.A.

P.O. Box 581 Scranton, Pennsylvania 18501 Phone (570) 346-7914 Fax (570) 346-1769



LACKAWANNA COUNTY LIBRARY SYSTEM

CHILDRENS LIBRARY ROOF REPLACEMENT & HVAC RENOVATIONS

520 VINE STREET SCRANTON, PA. 18503

ROOF PLAN

RBD **A-1 AS NOTED**

6-1-15