




Awning Roof Drawing
Aluminum Tube
.040 Aluminum Sheathing exterior
 $\frac{3}{4}$ " Luan plywood interior
Hinged to Gable

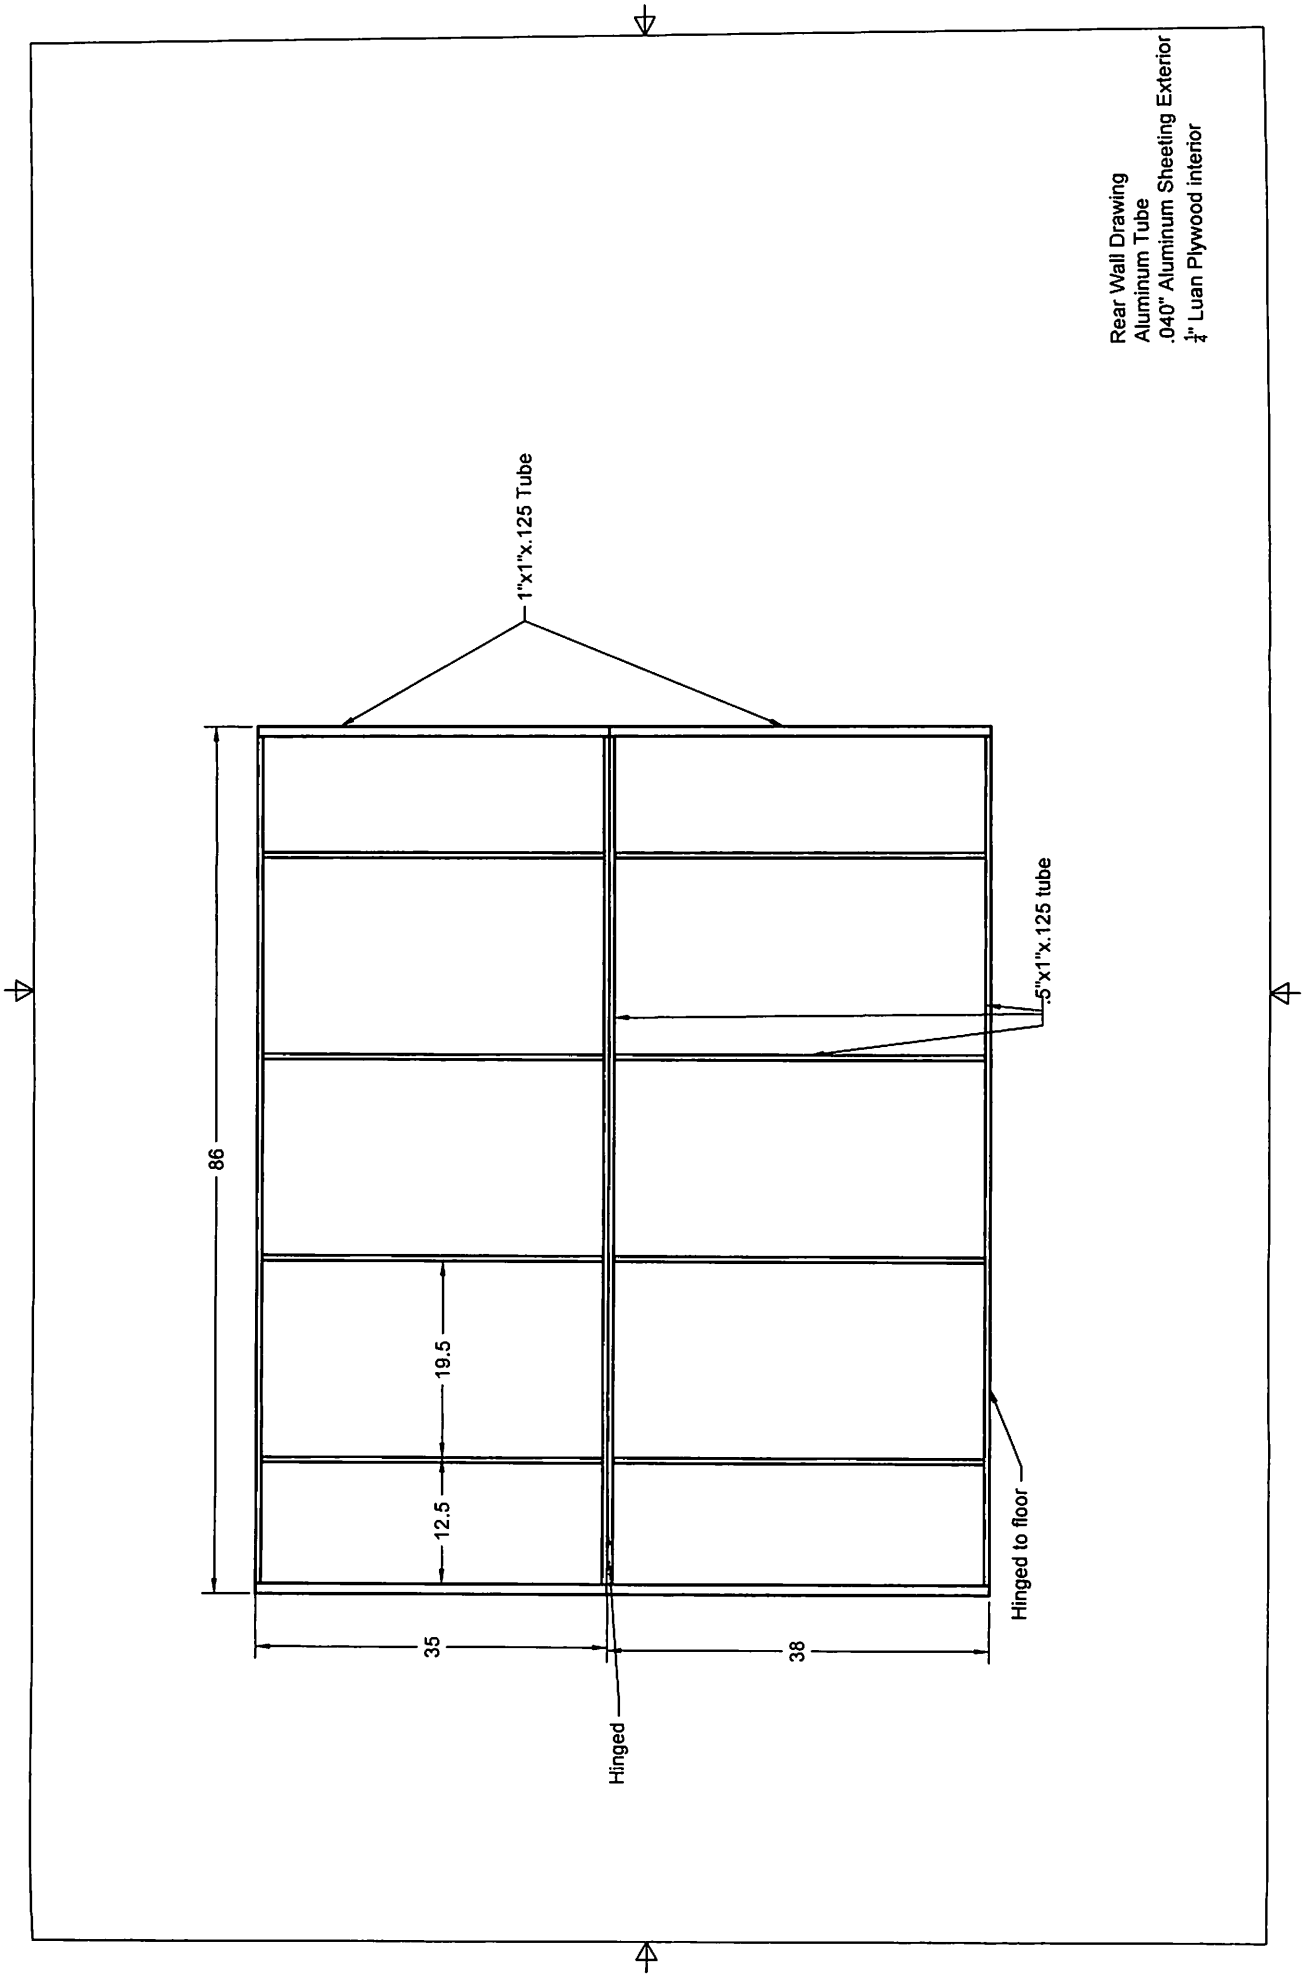




Rear Wall Drawing
Aluminum Tube
.040" Aluminum Sheeting Exterior
3/4" Luan Plywood interior

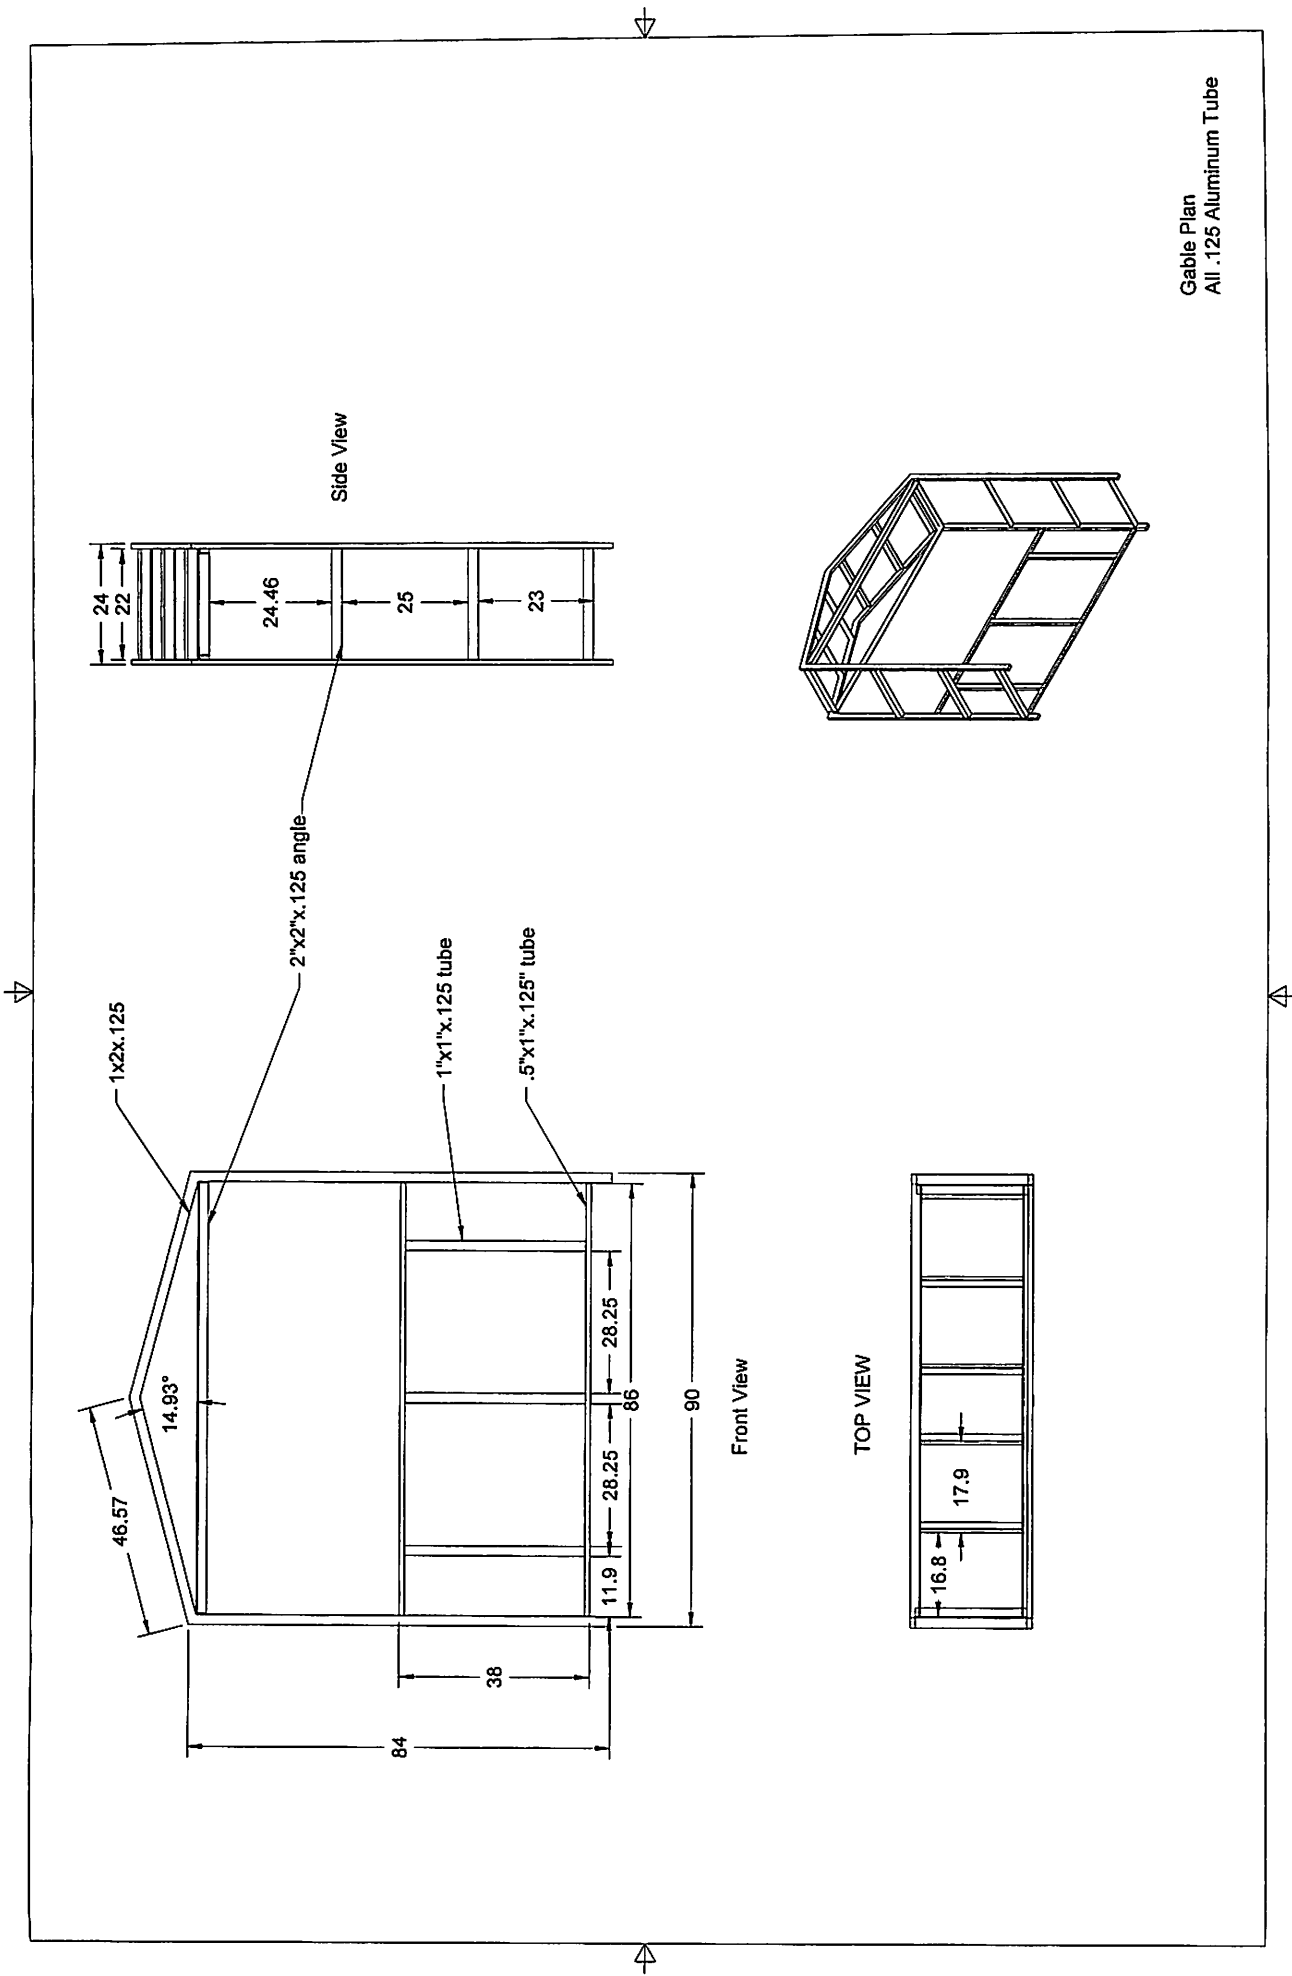



Gable Plan
All .125 Aluminum Tube

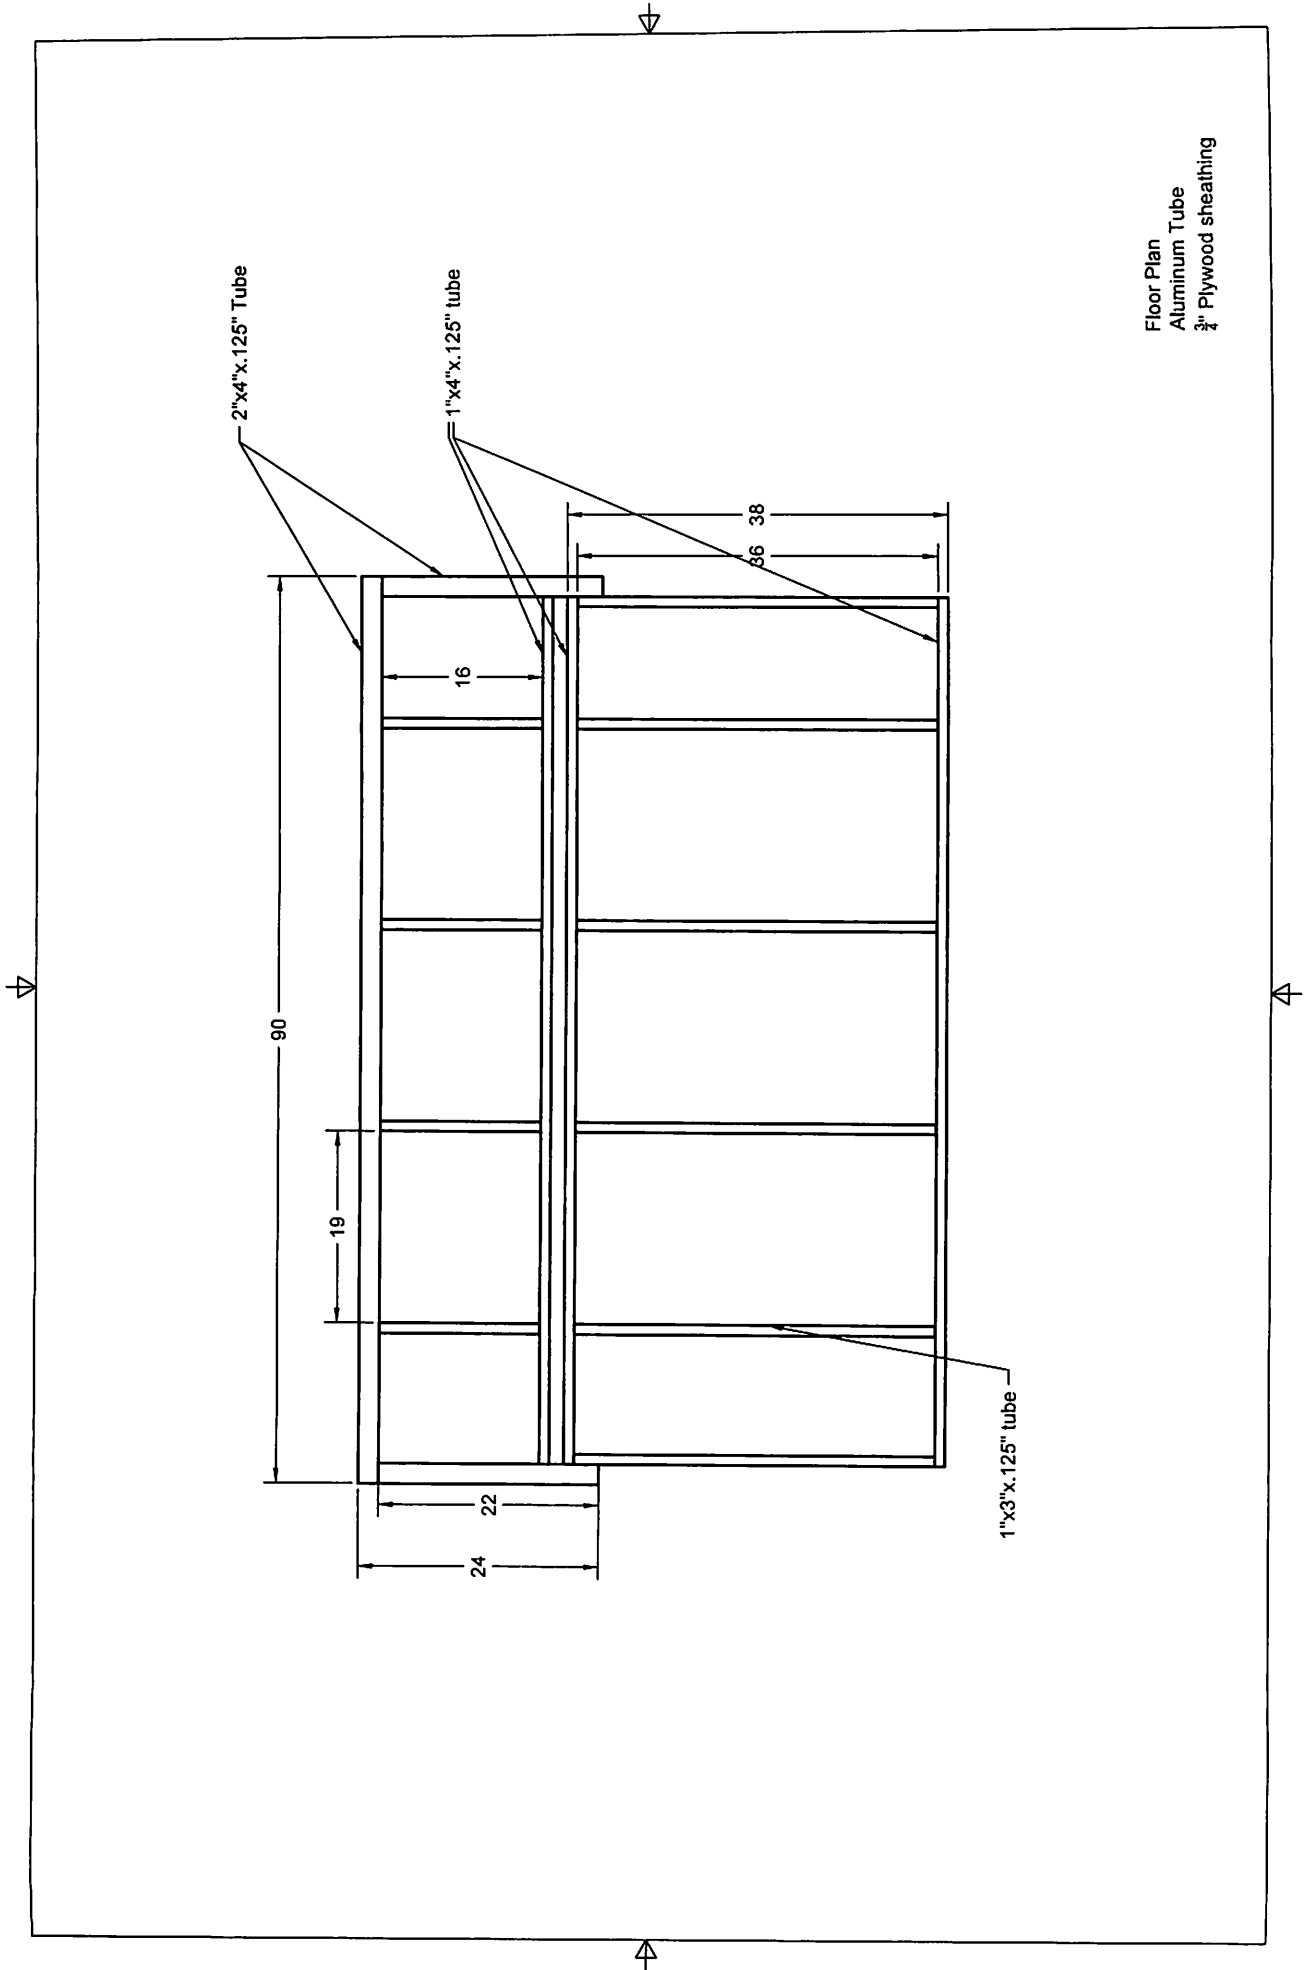



Small Hut Closed
24"x90" footprint
96" tall

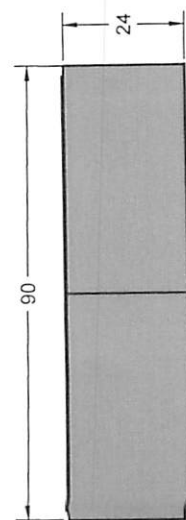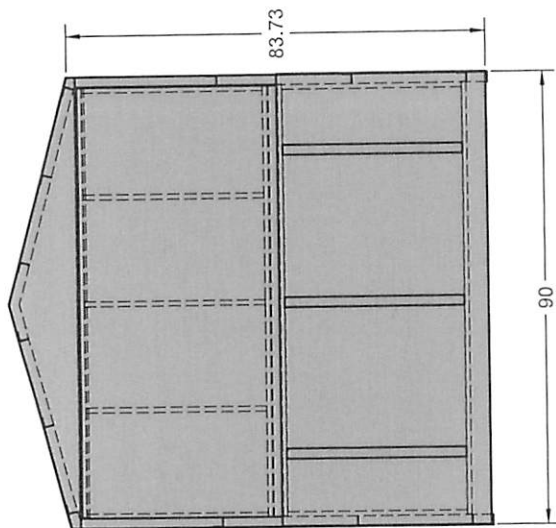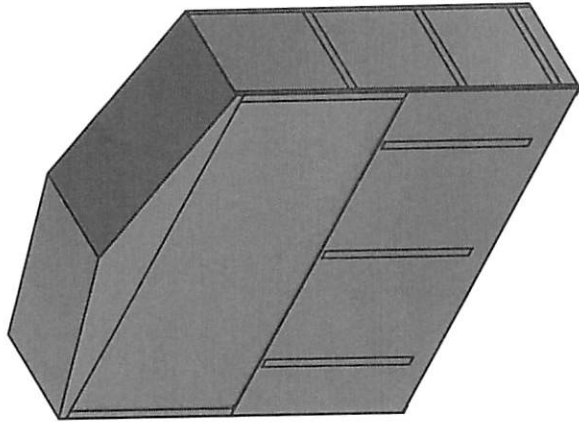

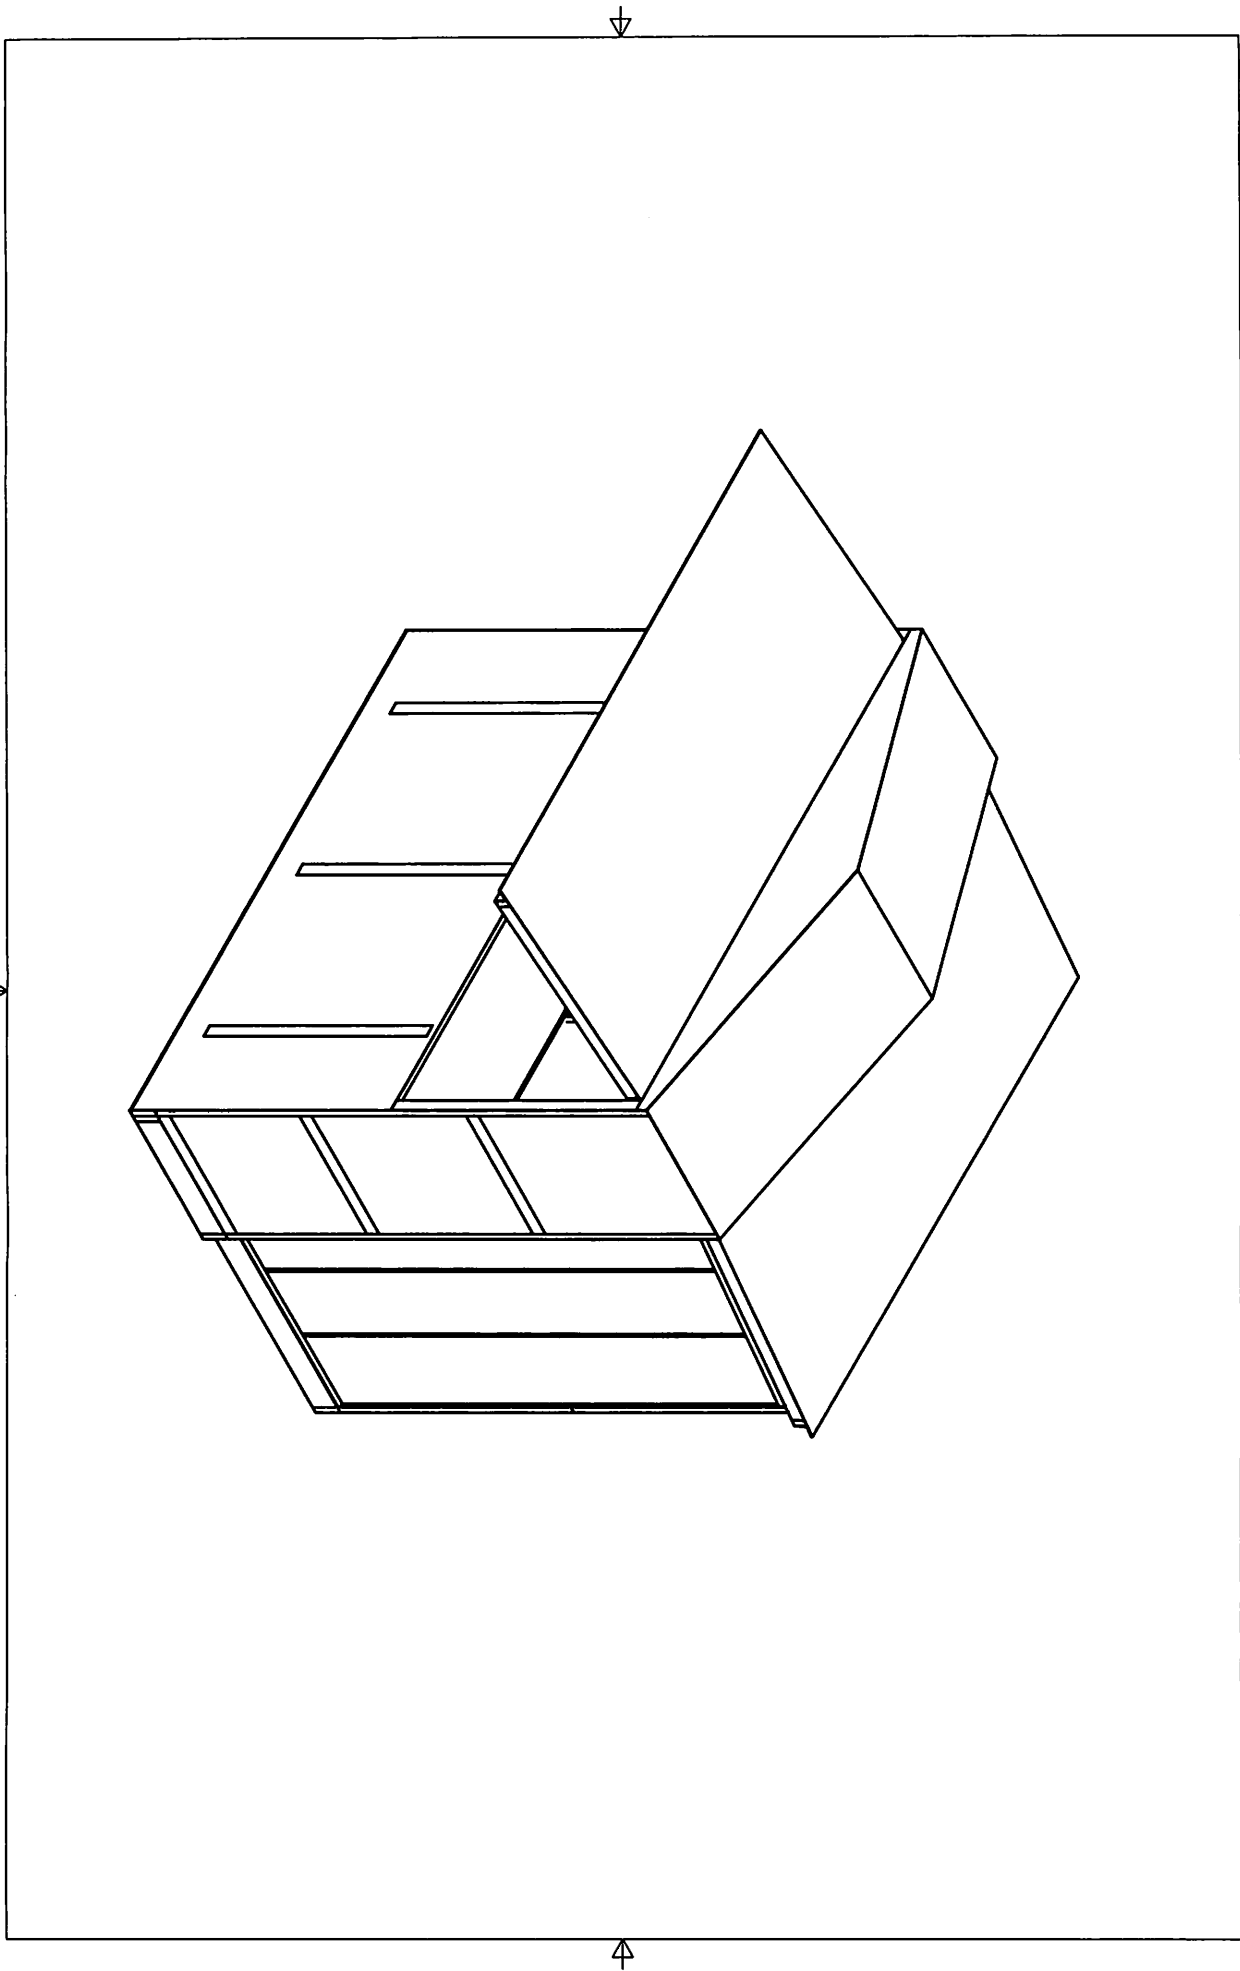

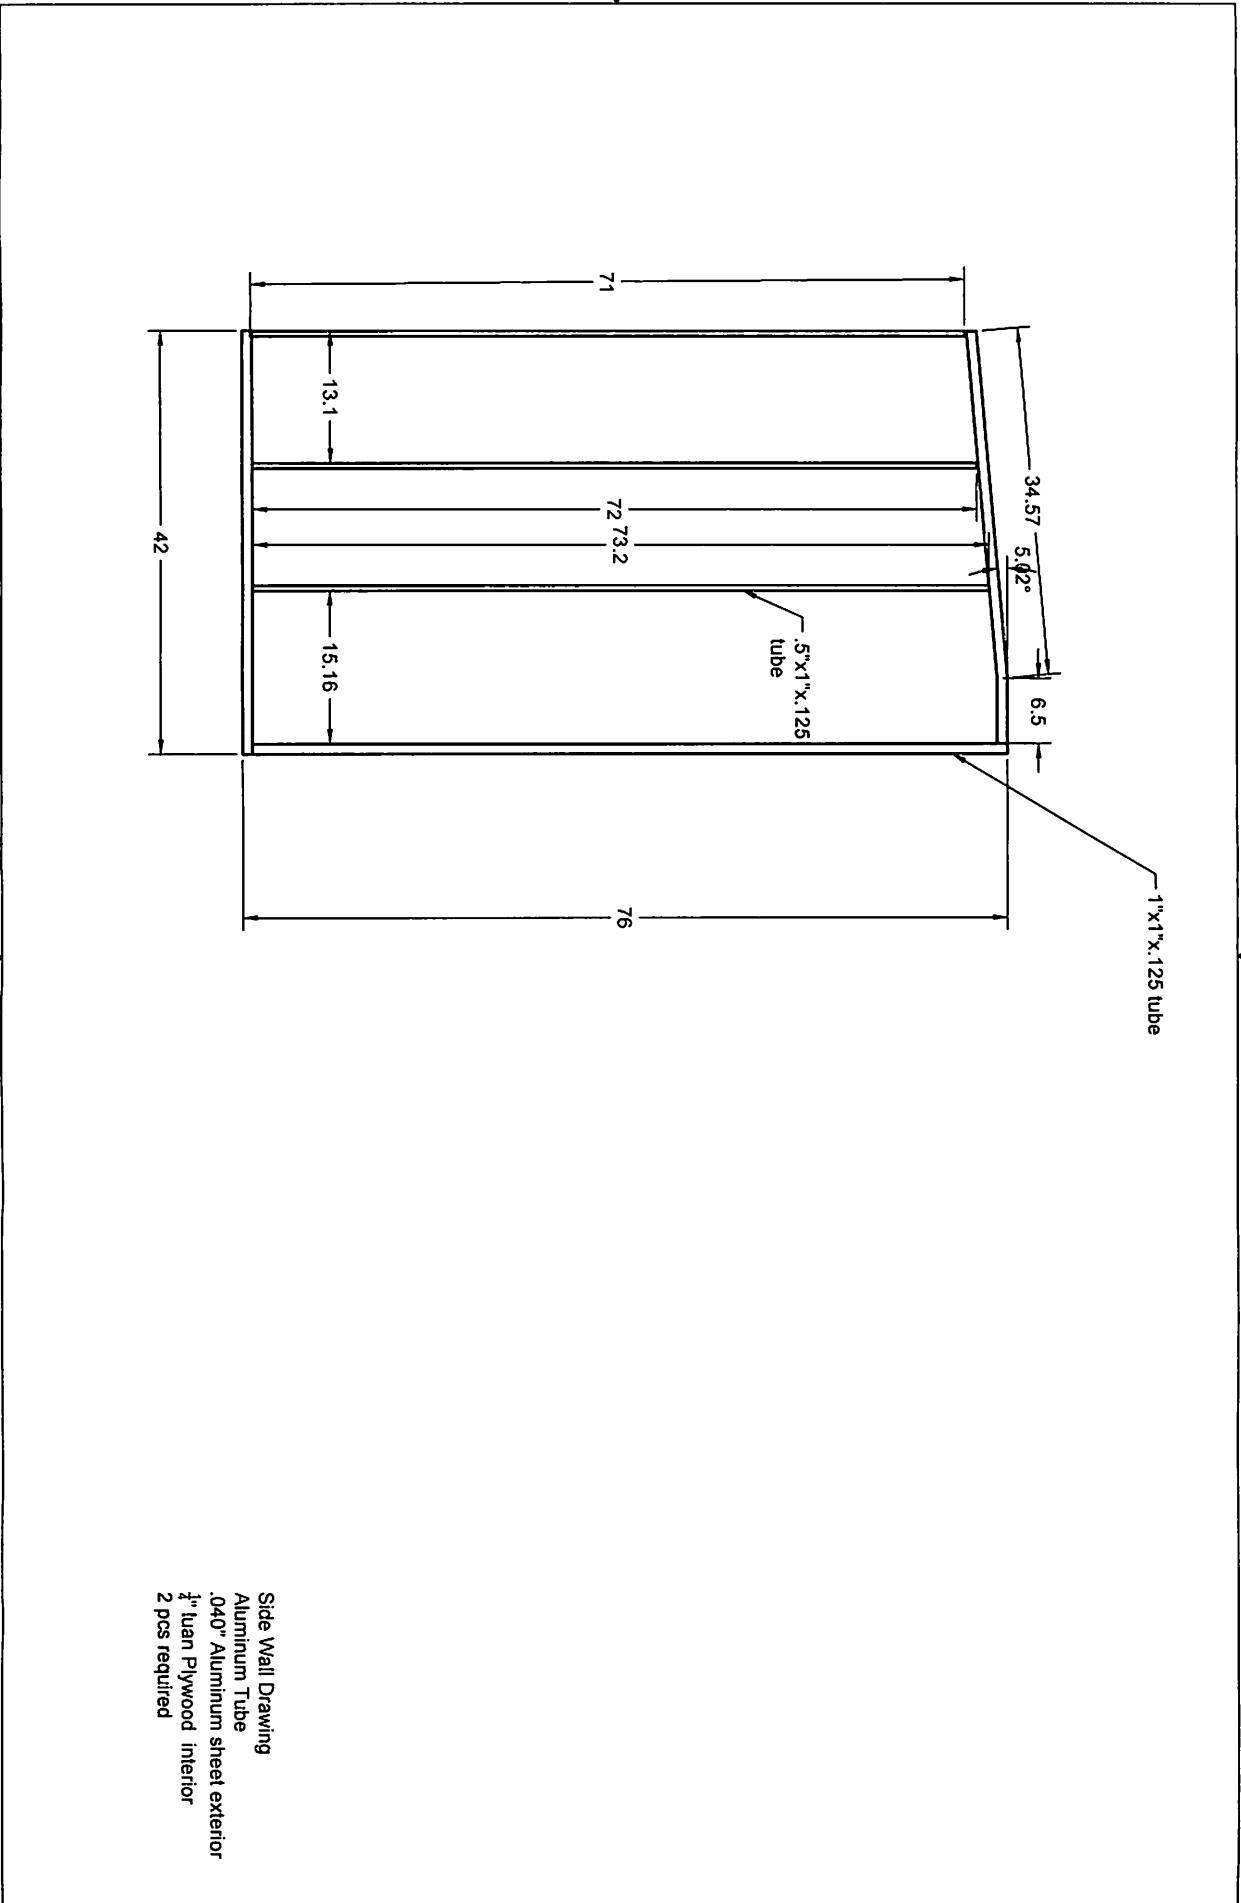

Side Wall Drawing
 Aluminum Tube
 .040" Aluminum sheet exterior
 1/4" Iuan Plywood Interior
 2 pcs required

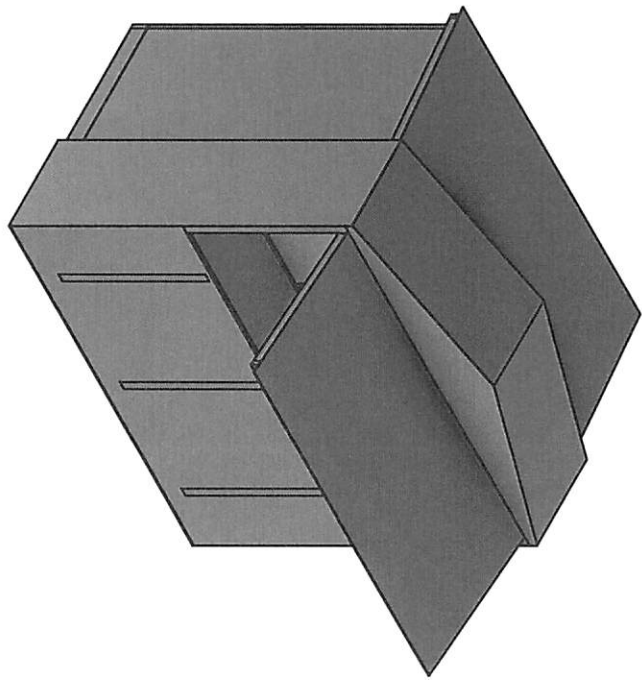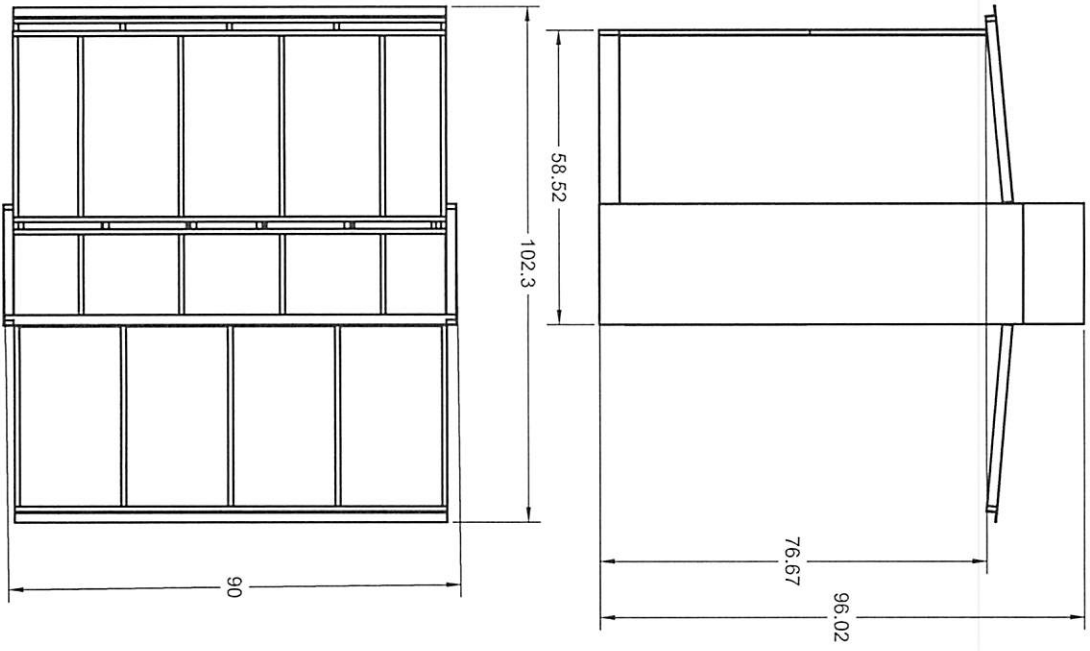

Small Hut Setup
102" x 90" footprint